


青衣青富苑A座09單位 188平方尺

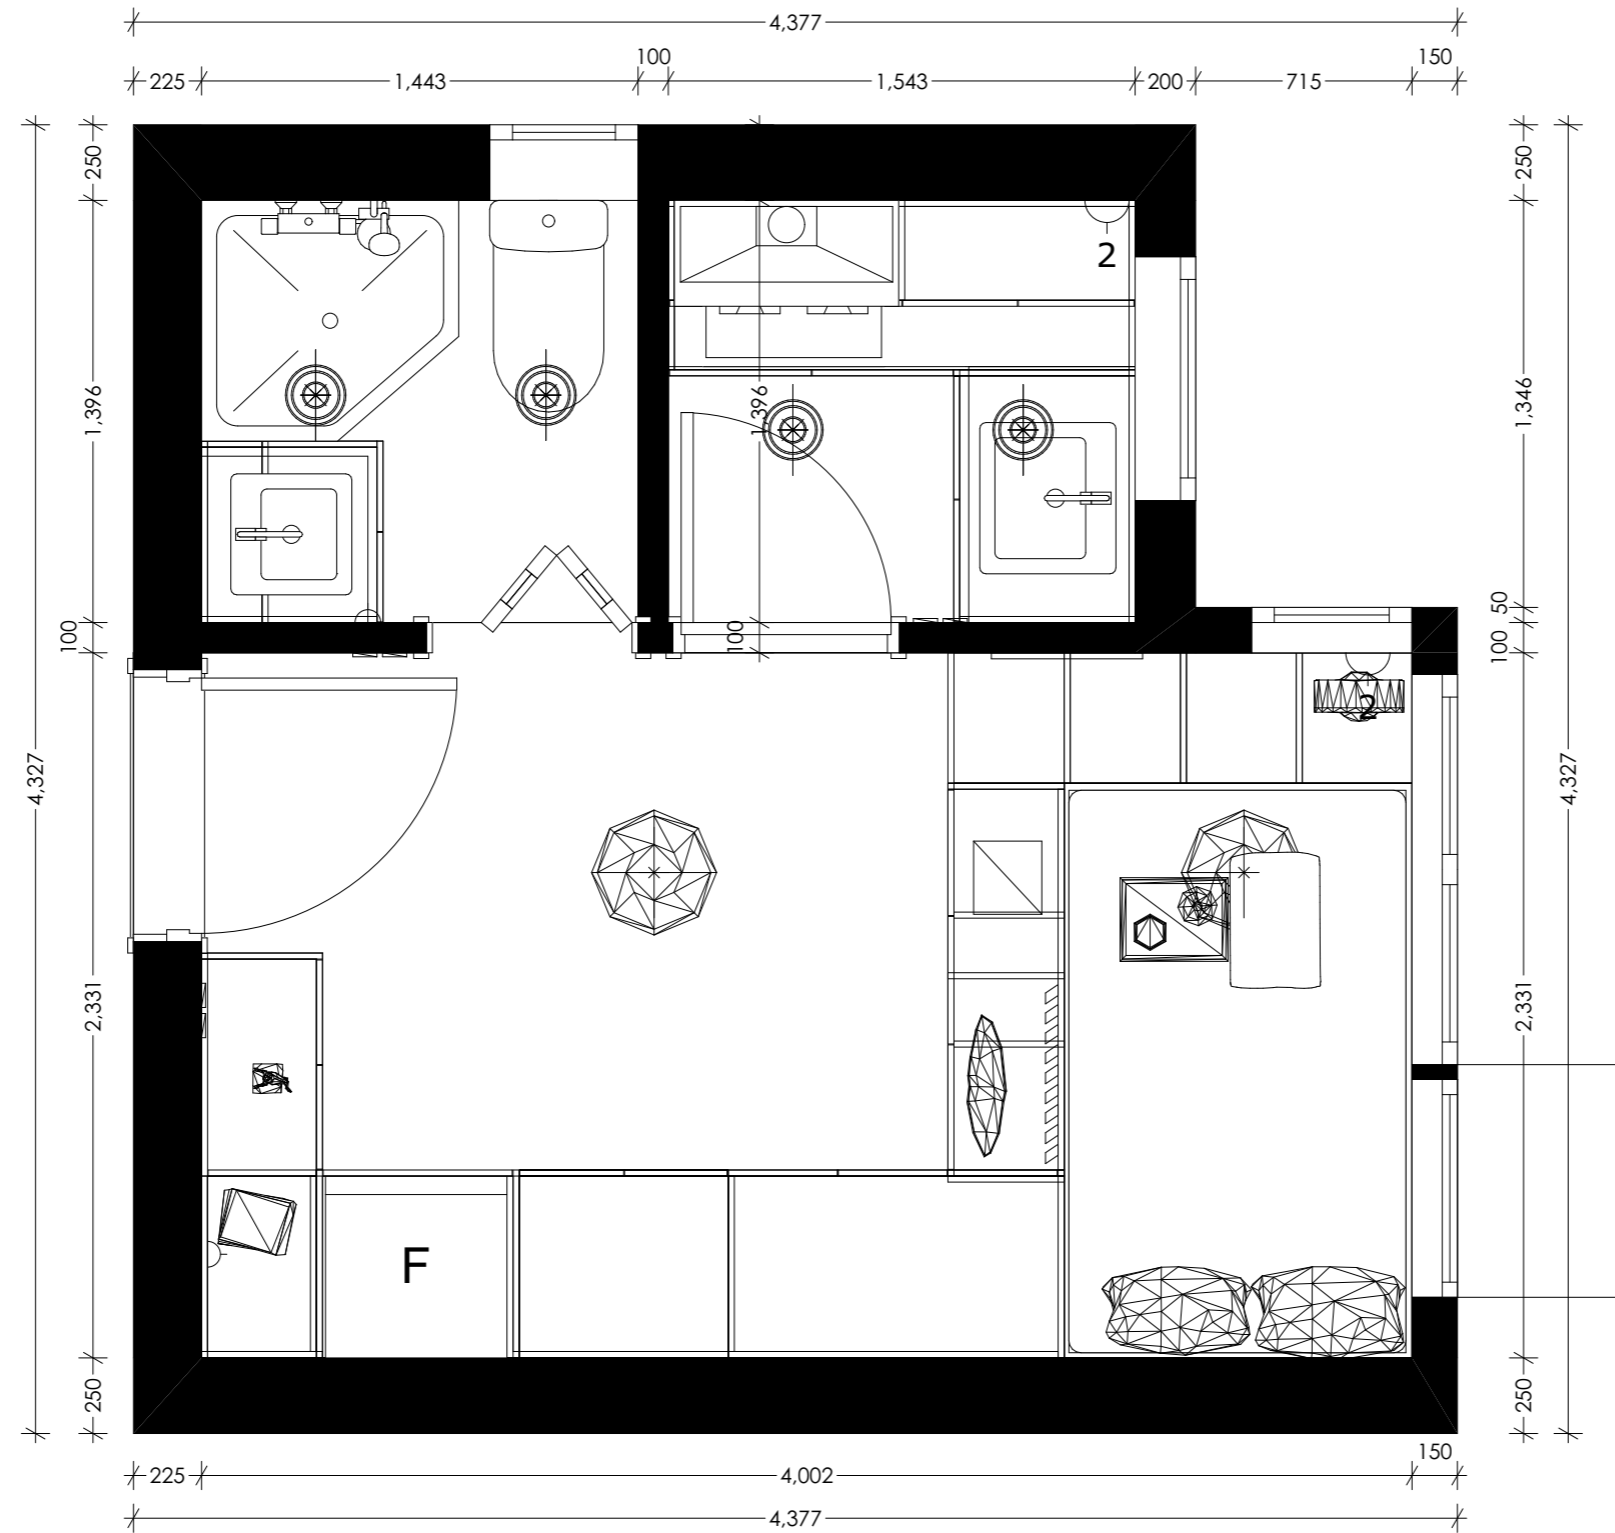

*尺寸以現場實數為準

DESIGN DRAWING	Rev	Date	Description	Project (#Site Gross Area sq-ft)	CLAY INTERIOR				
				單位平面圖	CLAY INTERIOR DESIGN Room 801, Block A Sun Fung centre, 88 kwok shui road, tsuen wan				
© The copyright of this schedule / drawing remains with the Architect. No part of this schedule / drawing may be reproduced in any form or by any means without the written permission from Diversity Development Ltd. 版權所有 不得翻印				Drawing Title	Project reference	Scale	Drawn	Checked	Approved
				Layout Plan Option		1:25	Ching	Kase	
					CAD reference	Date	Revision No./Date	Read in conj. with	Drawing No
						1/11/2023			